




1 PERIMETER BEARING DETAIL
SCALE: NTS

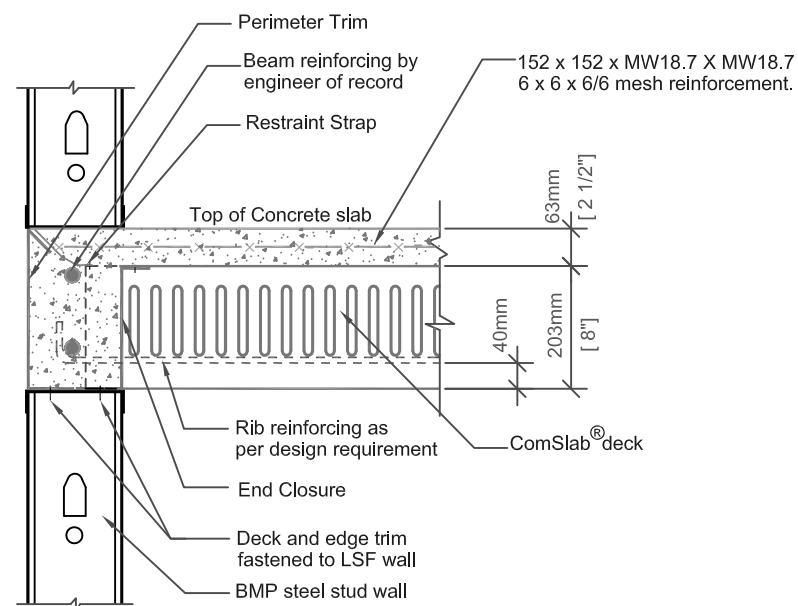


2 END BEARING DETAIL
SCALE: NTS

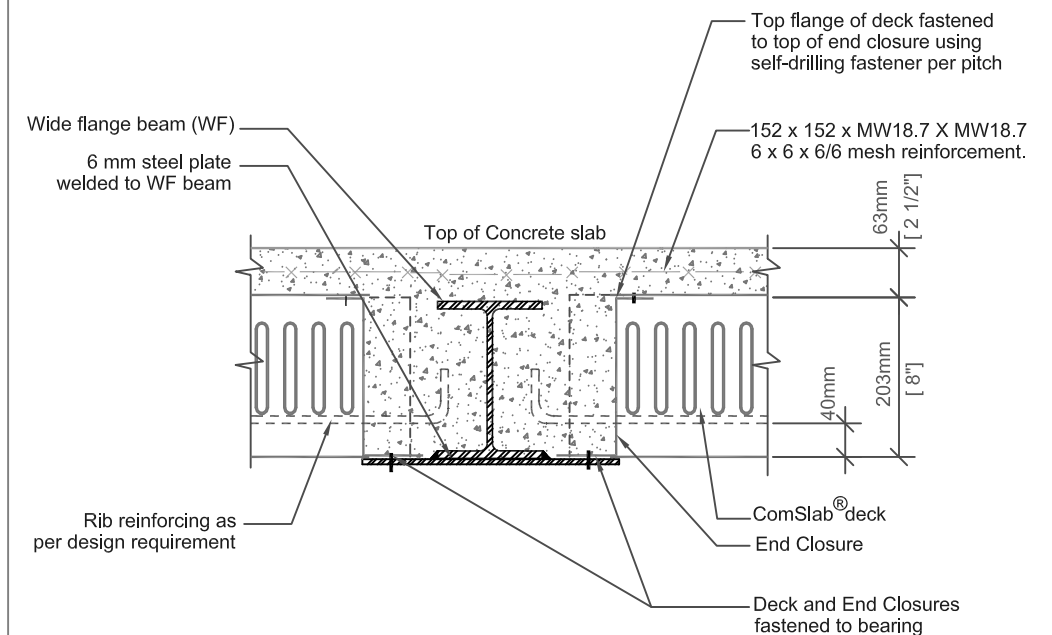


3 WIDE FLANGE BEAM DETAIL
SCALE: NTS

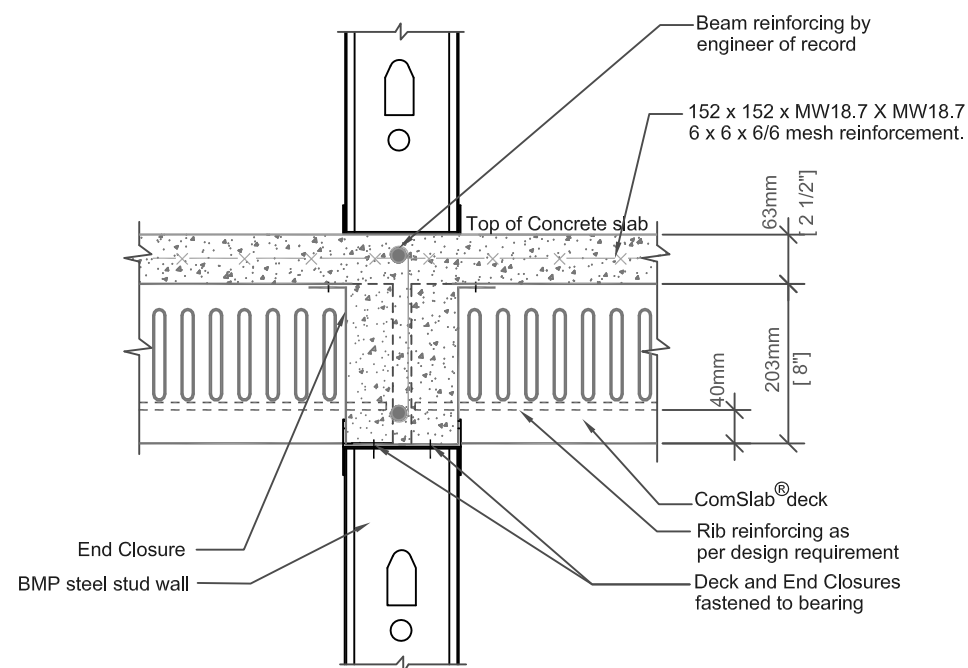


4 WALL CONNECTION DETAIL
SCALE: NTS

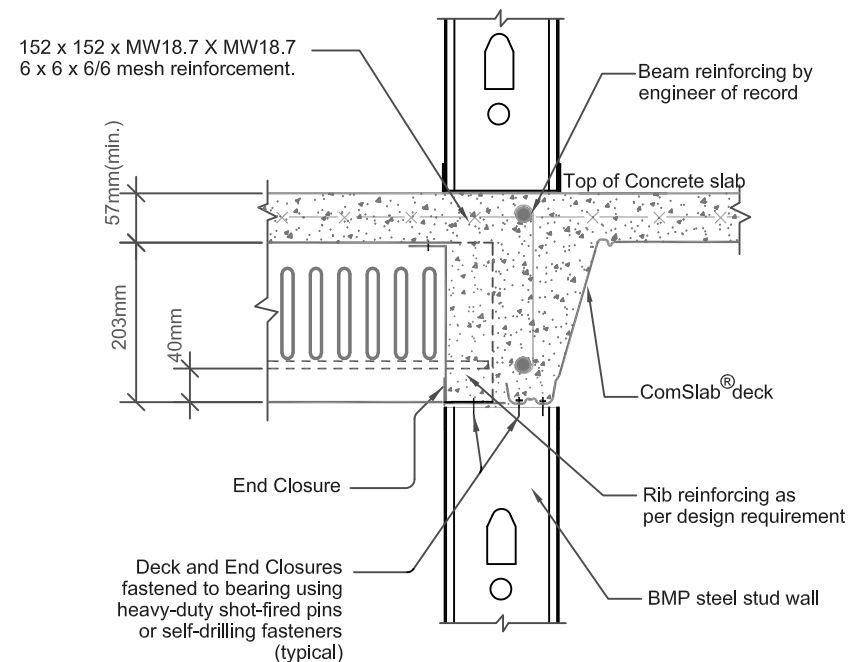


5 PANEL DIRECTION CHANGE DETAIL
SCALE: NTS

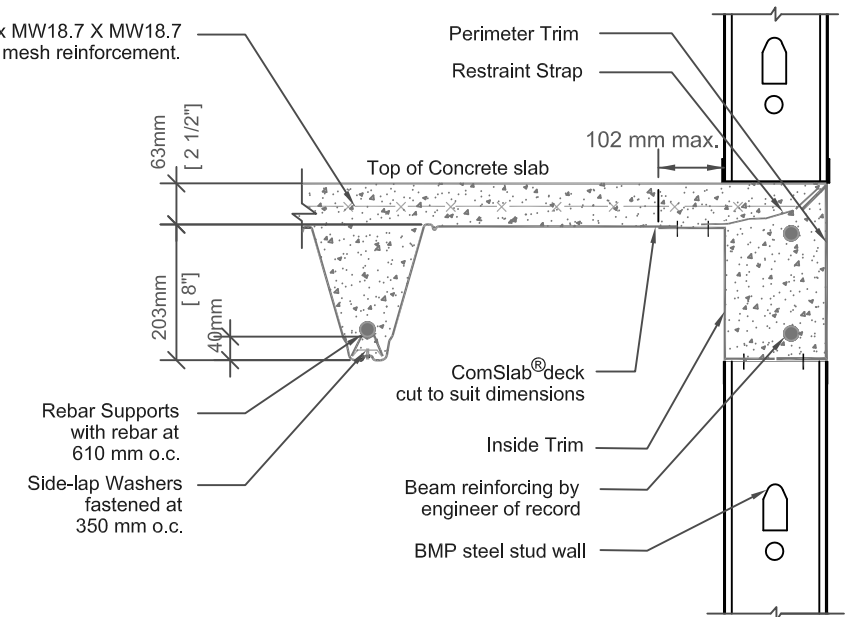


6 SIDE PERIMETER DETAIL
SCALE: NTS

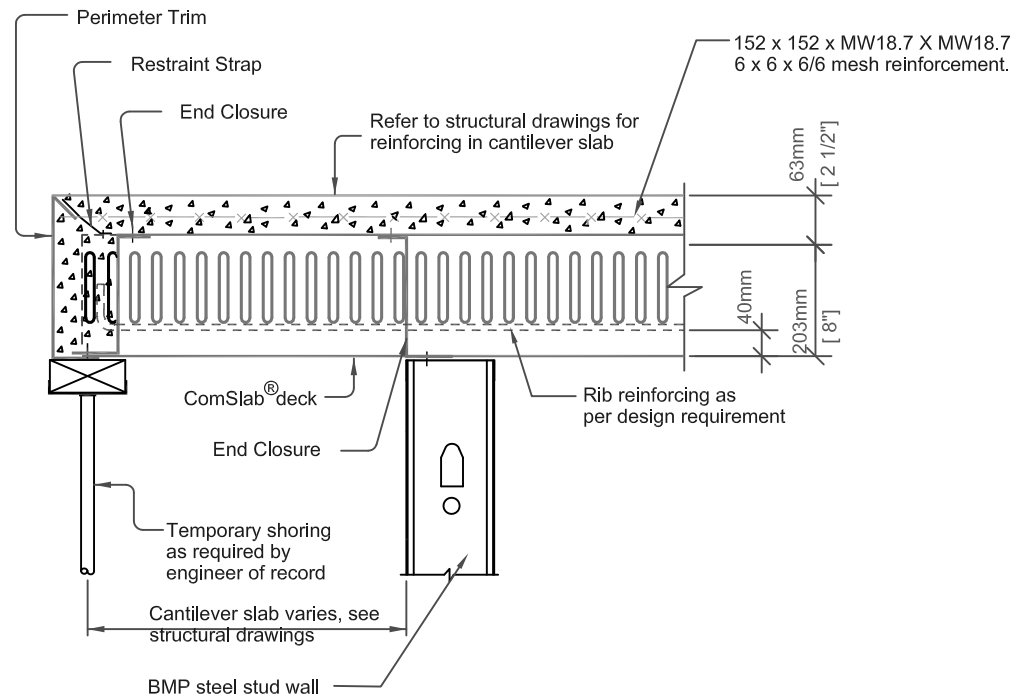


1 END CANTILEVER DETAIL
SCALE: NTS

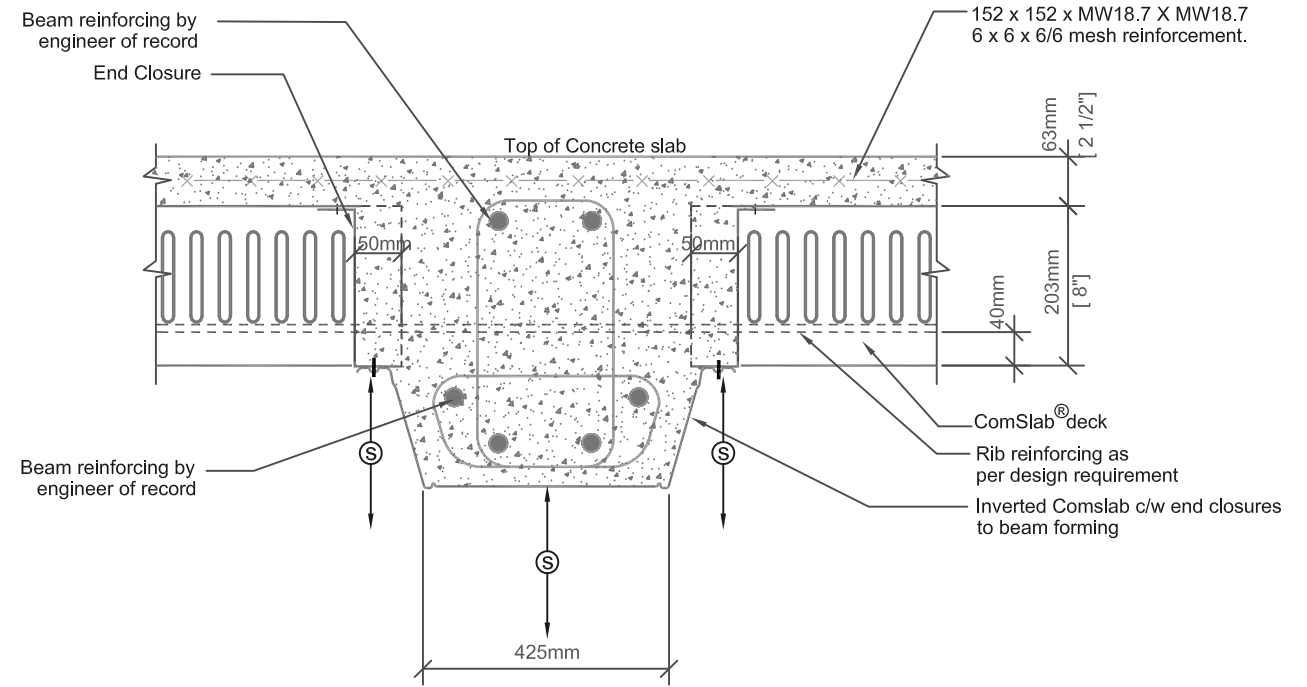

2 INVERTED COMSLAB - BEARING BEAM DETAIL
SCALE: NTS

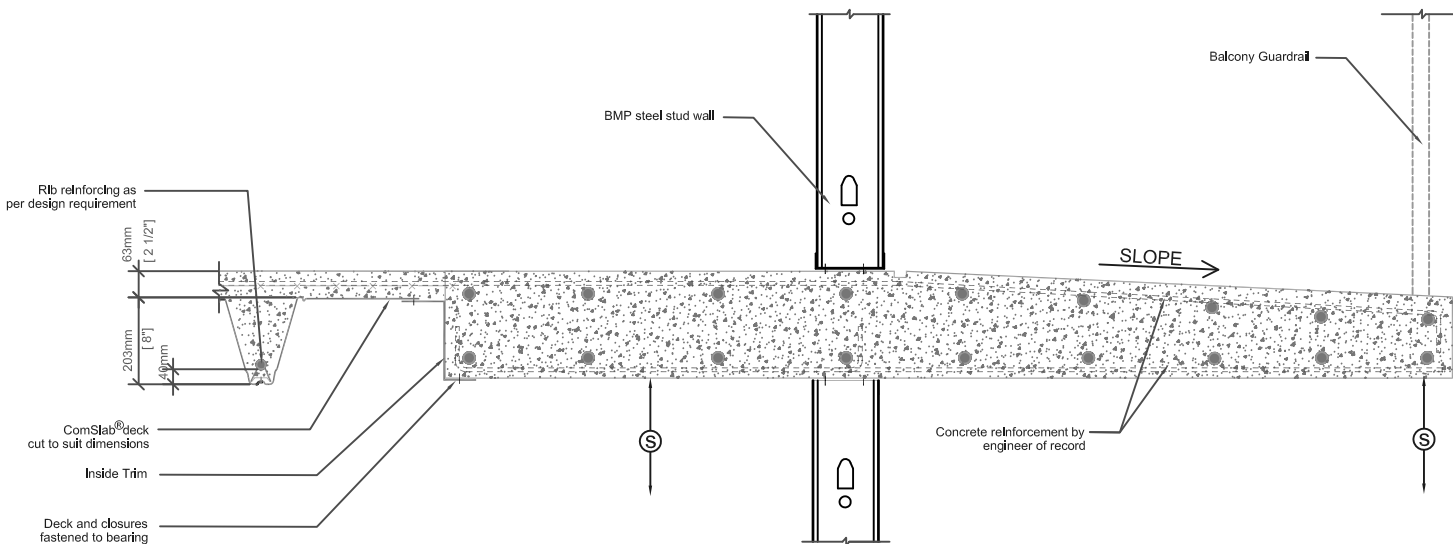

3 TYPICAL COMSLAB BALCONY DETAIL
SCALE: NTS

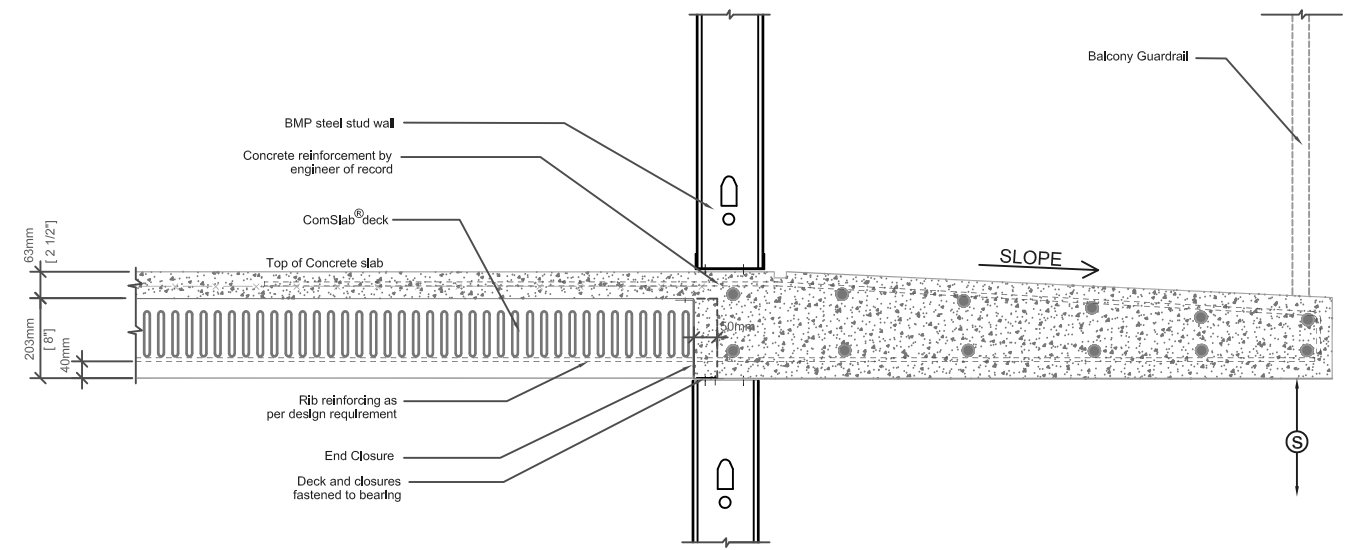

4 TYPICAL COMSLAB BALCONY DETAIL
SCALE: NTS



ONE CALDARI ROAD
CONCORD, ONTARIO
L4K 3Z9

TEL: 905-738-9267
FAX: 905-738-9408
EMAIL : www.bmp-group.com

THIS DRAWING IS PROPERTY OF BAILEY METAL PRODUCTS LTD., AND MAY NOT BE REPRODUCED, COPIED, MODIFIED OR LOANED WITHOUT WRITTEN PERMISSION.

ALL DESIGNS, CONCEPTS OR OTHER INFORMATION SHOWN ON THIS DRAWING ARE FOR USE ON THIS PROJECT ONLY AND SHALL NOT BE USED OTHERWISE WITHOUT WRITTEN PERMISSION.

PROJECT:

TYPICAL DETAILS

TITLE:

BAILEY COMSLAB/COLD FORMED
AND
BAILEY COMSLAB BALCONY

PROJECT NO:

DATE:

DRAWN BY : M.A.

CHECK BY : A.A.

SCALE: NOT TO SCALE

DRAWING NO:

S.1.1